


EXISTING SITE PLAN

SCALE: 1" = 200'-0"

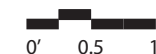

NORTH

# EASTRIDGE

2200 EASTRIDGE LOOP, SAN JOSE, CALIFORNIA 95122

LEASING REPRESENTATIVE: TBD



mma  
Architecture

SITE PLAN

05.24.2023

21101TMA

## LS-00




2 LEVELS  
175,000 SF

**UNDER DEVELOPMENT**

2 LEVELS  
251,500 SF

**JCPenney**

2 LEVELS  
246,261 SF

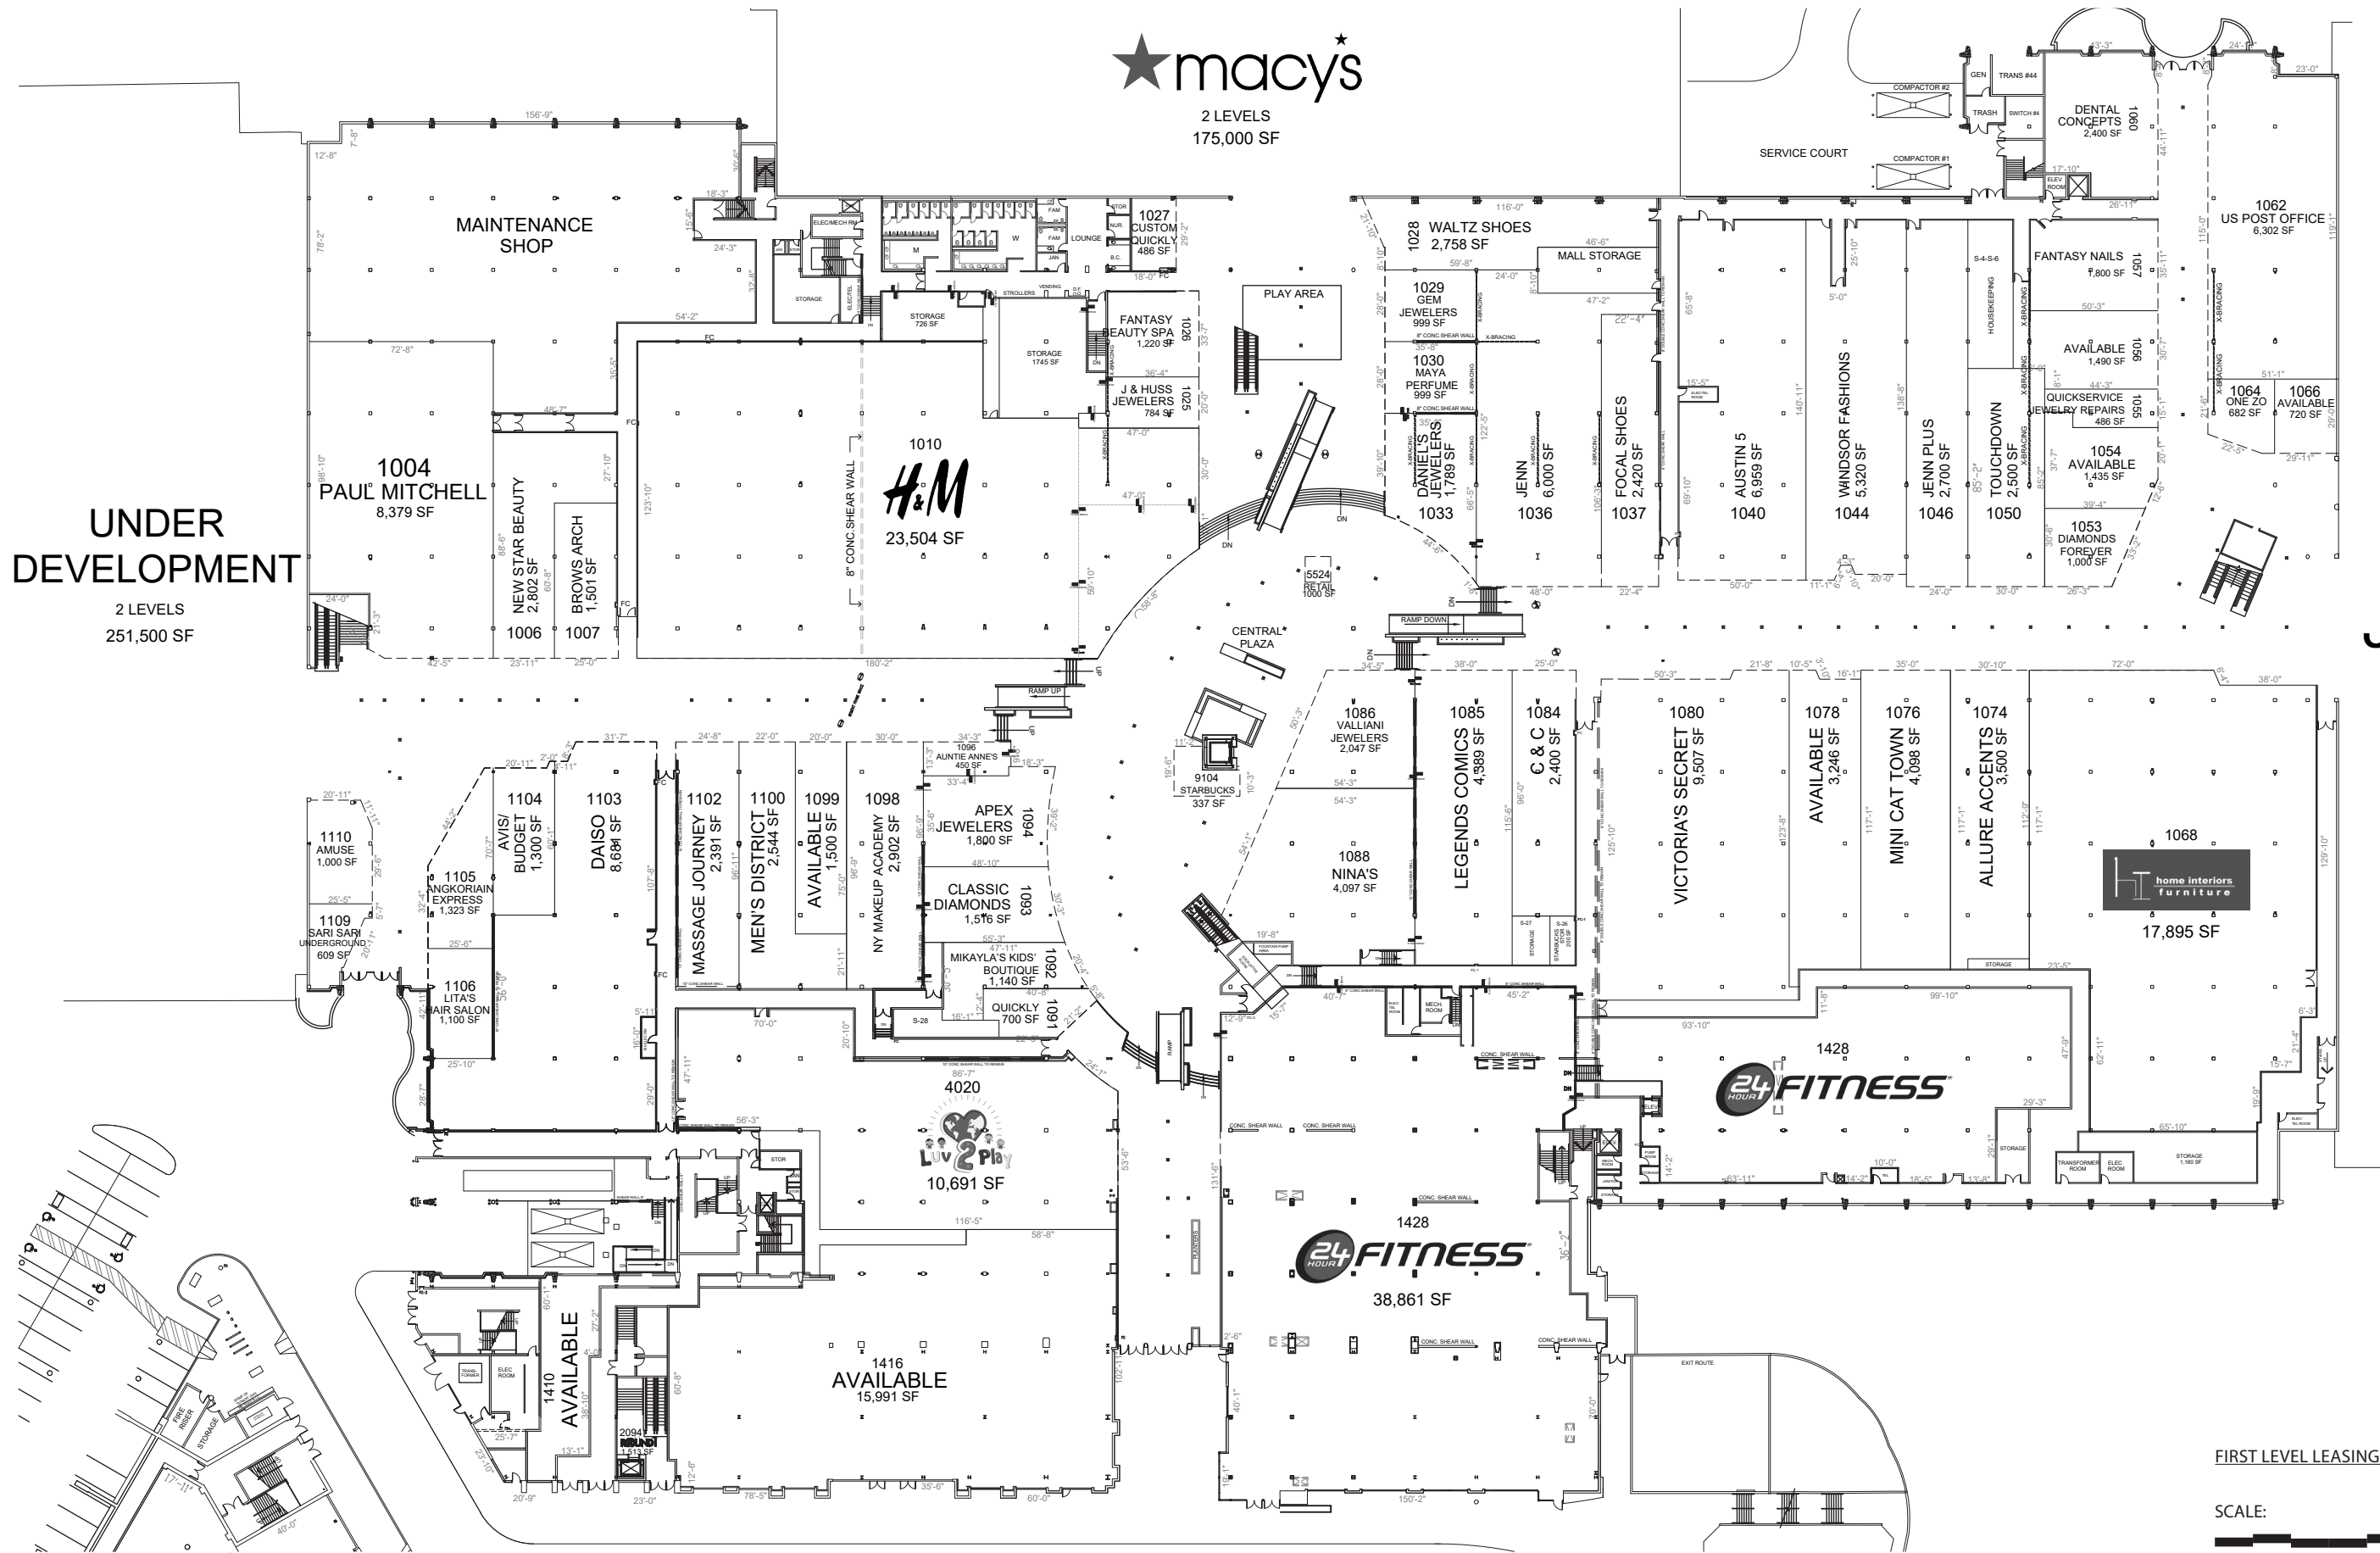

FIRST LEVEL LEASING PLAN - A

SCALE:



NORTH

**EASTRIDGE**

2200 EASTRIDGE LOOP, SAN JOSE, CALIFORNIA 95122

LEASING REPRESENTATIVE: TBD



mma  
Architecture


LEASING PLAN - A

05.24.2023


211011TMA

**LS-01**



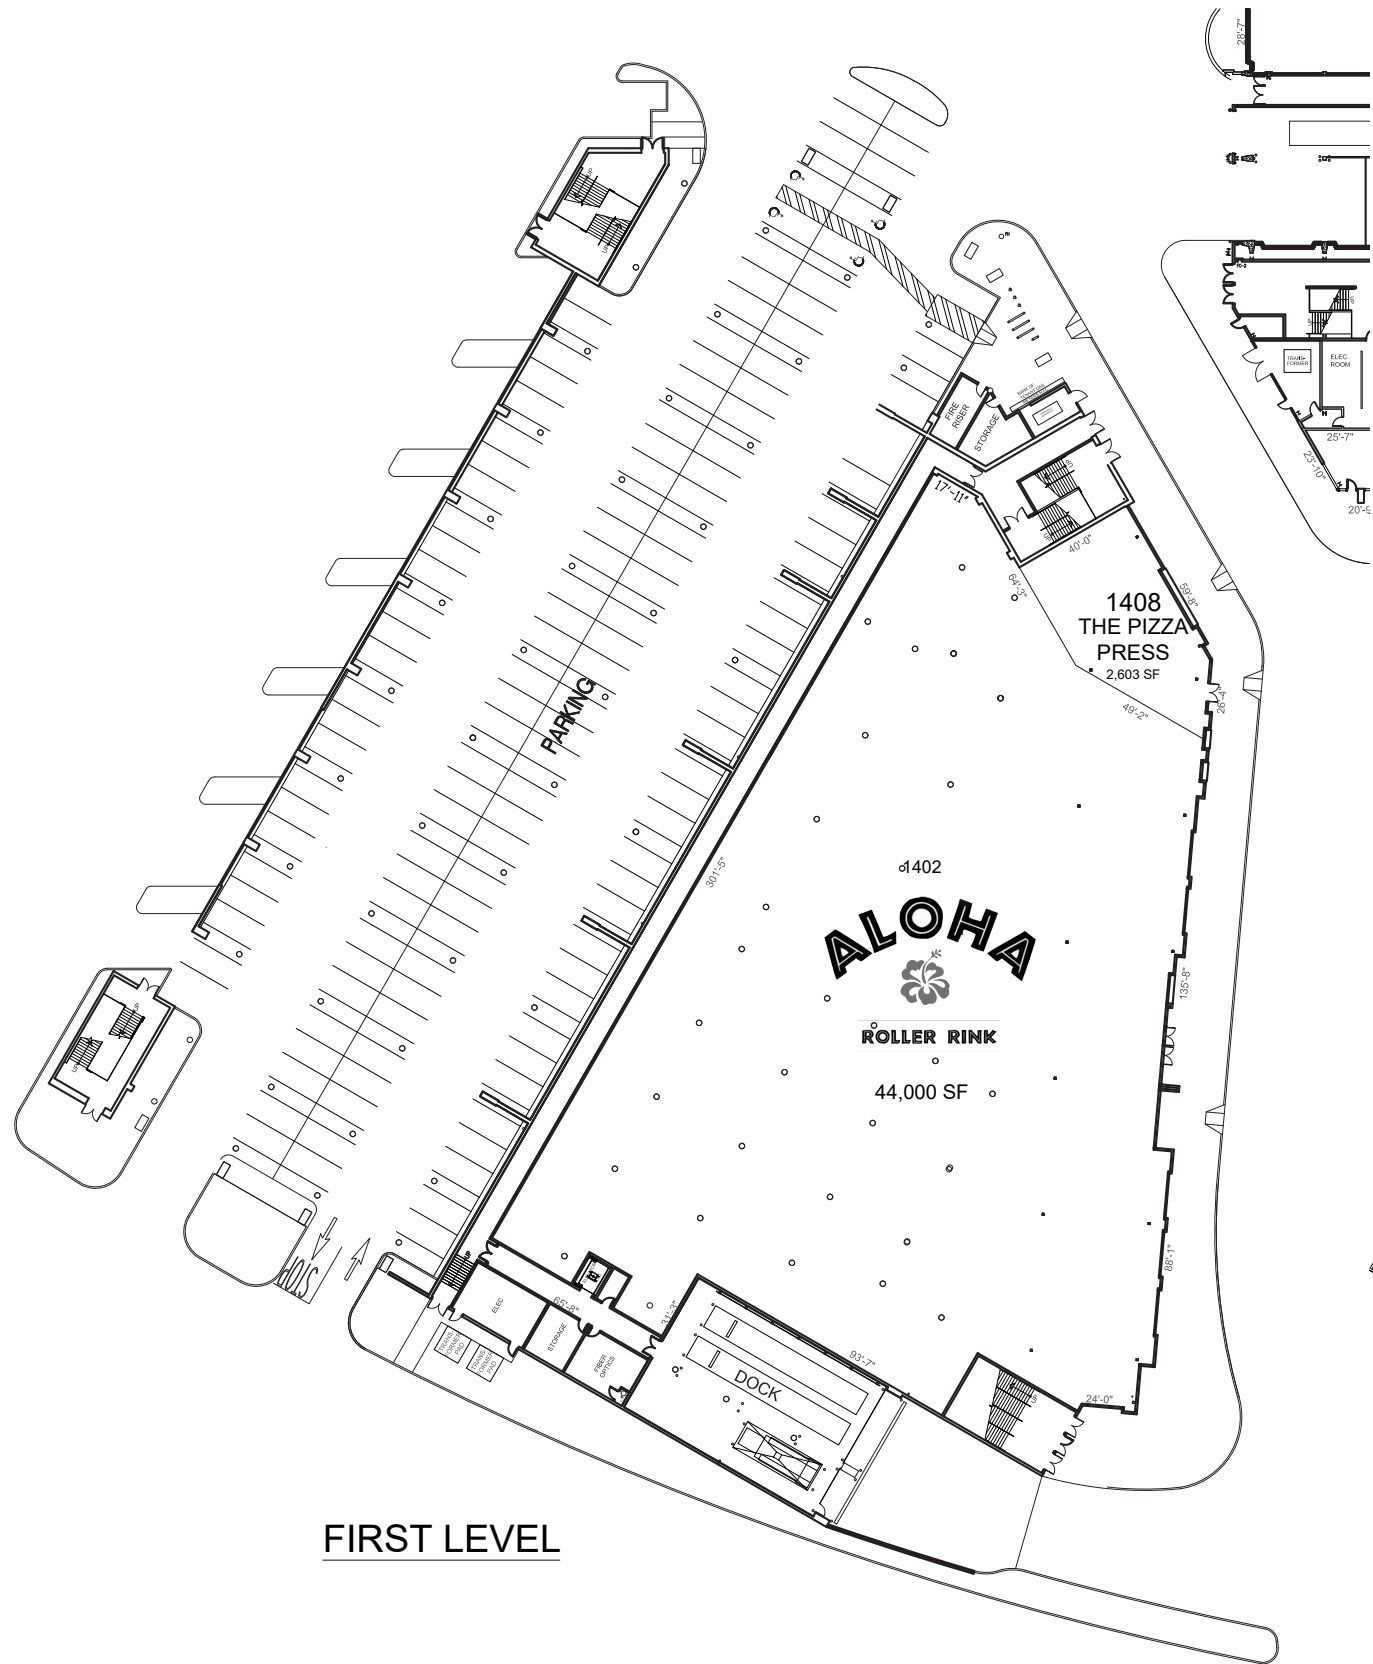

FIRST LEVEL

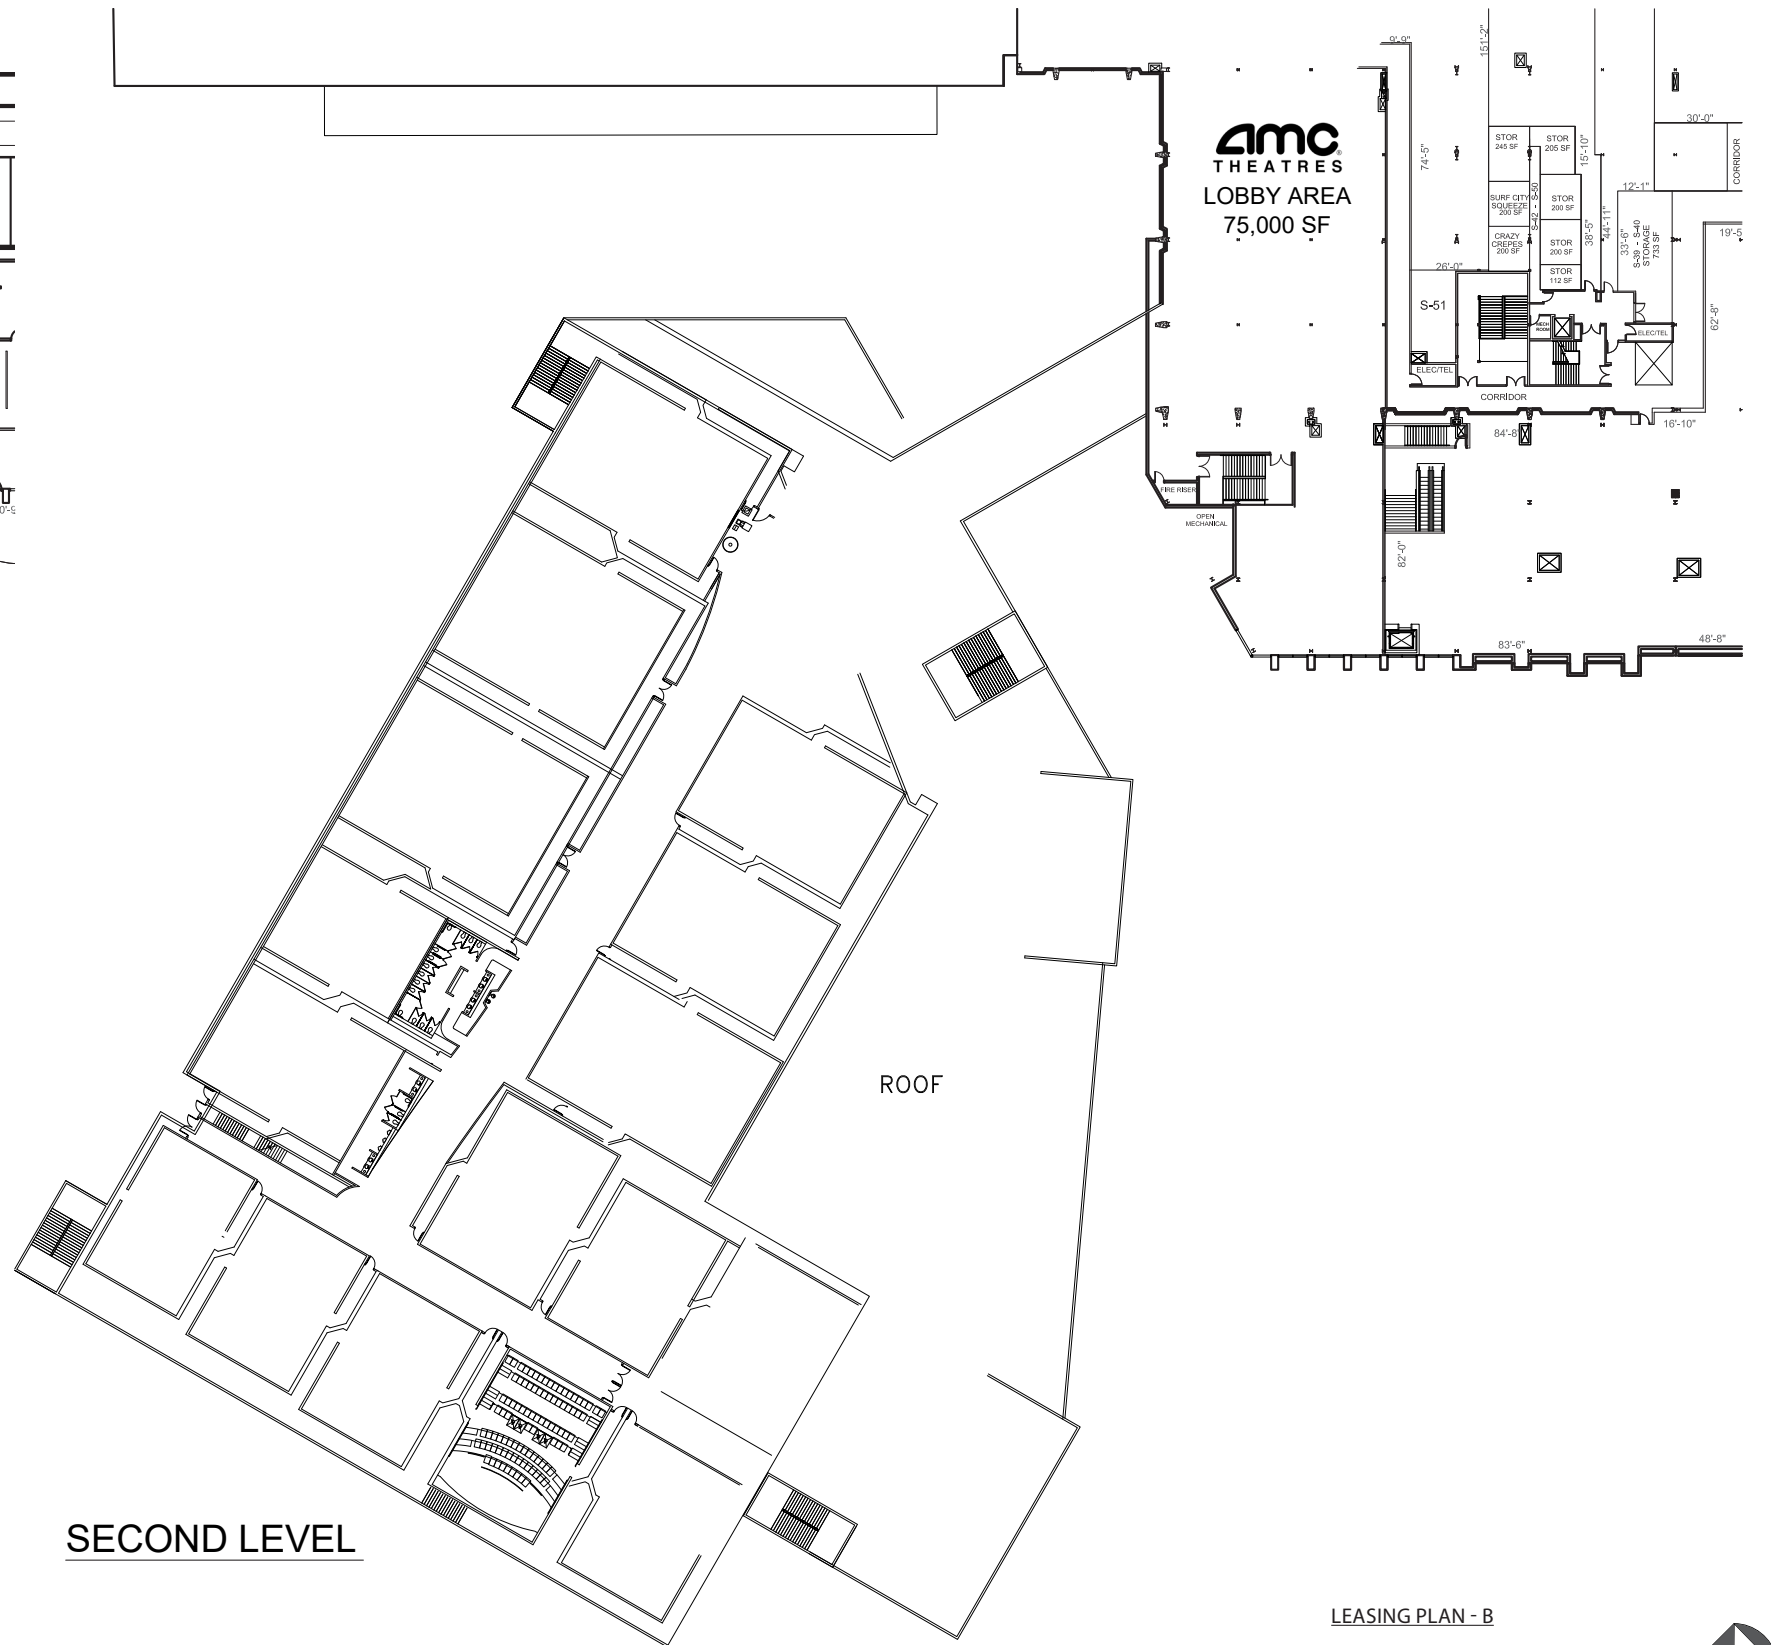

SECOND LEVEL

LEASING PLAN - B

SCALE:



NORTH

EASTRIDGE

2200 EASTRIDGE LOOP, SAN JOSE, CALIFORNIA 95122

LEASING REPRESENTATIVE: TBD



mma  
Architecture

LEASING PLAN - B

05.24.2023 21101TMA

LS-03